


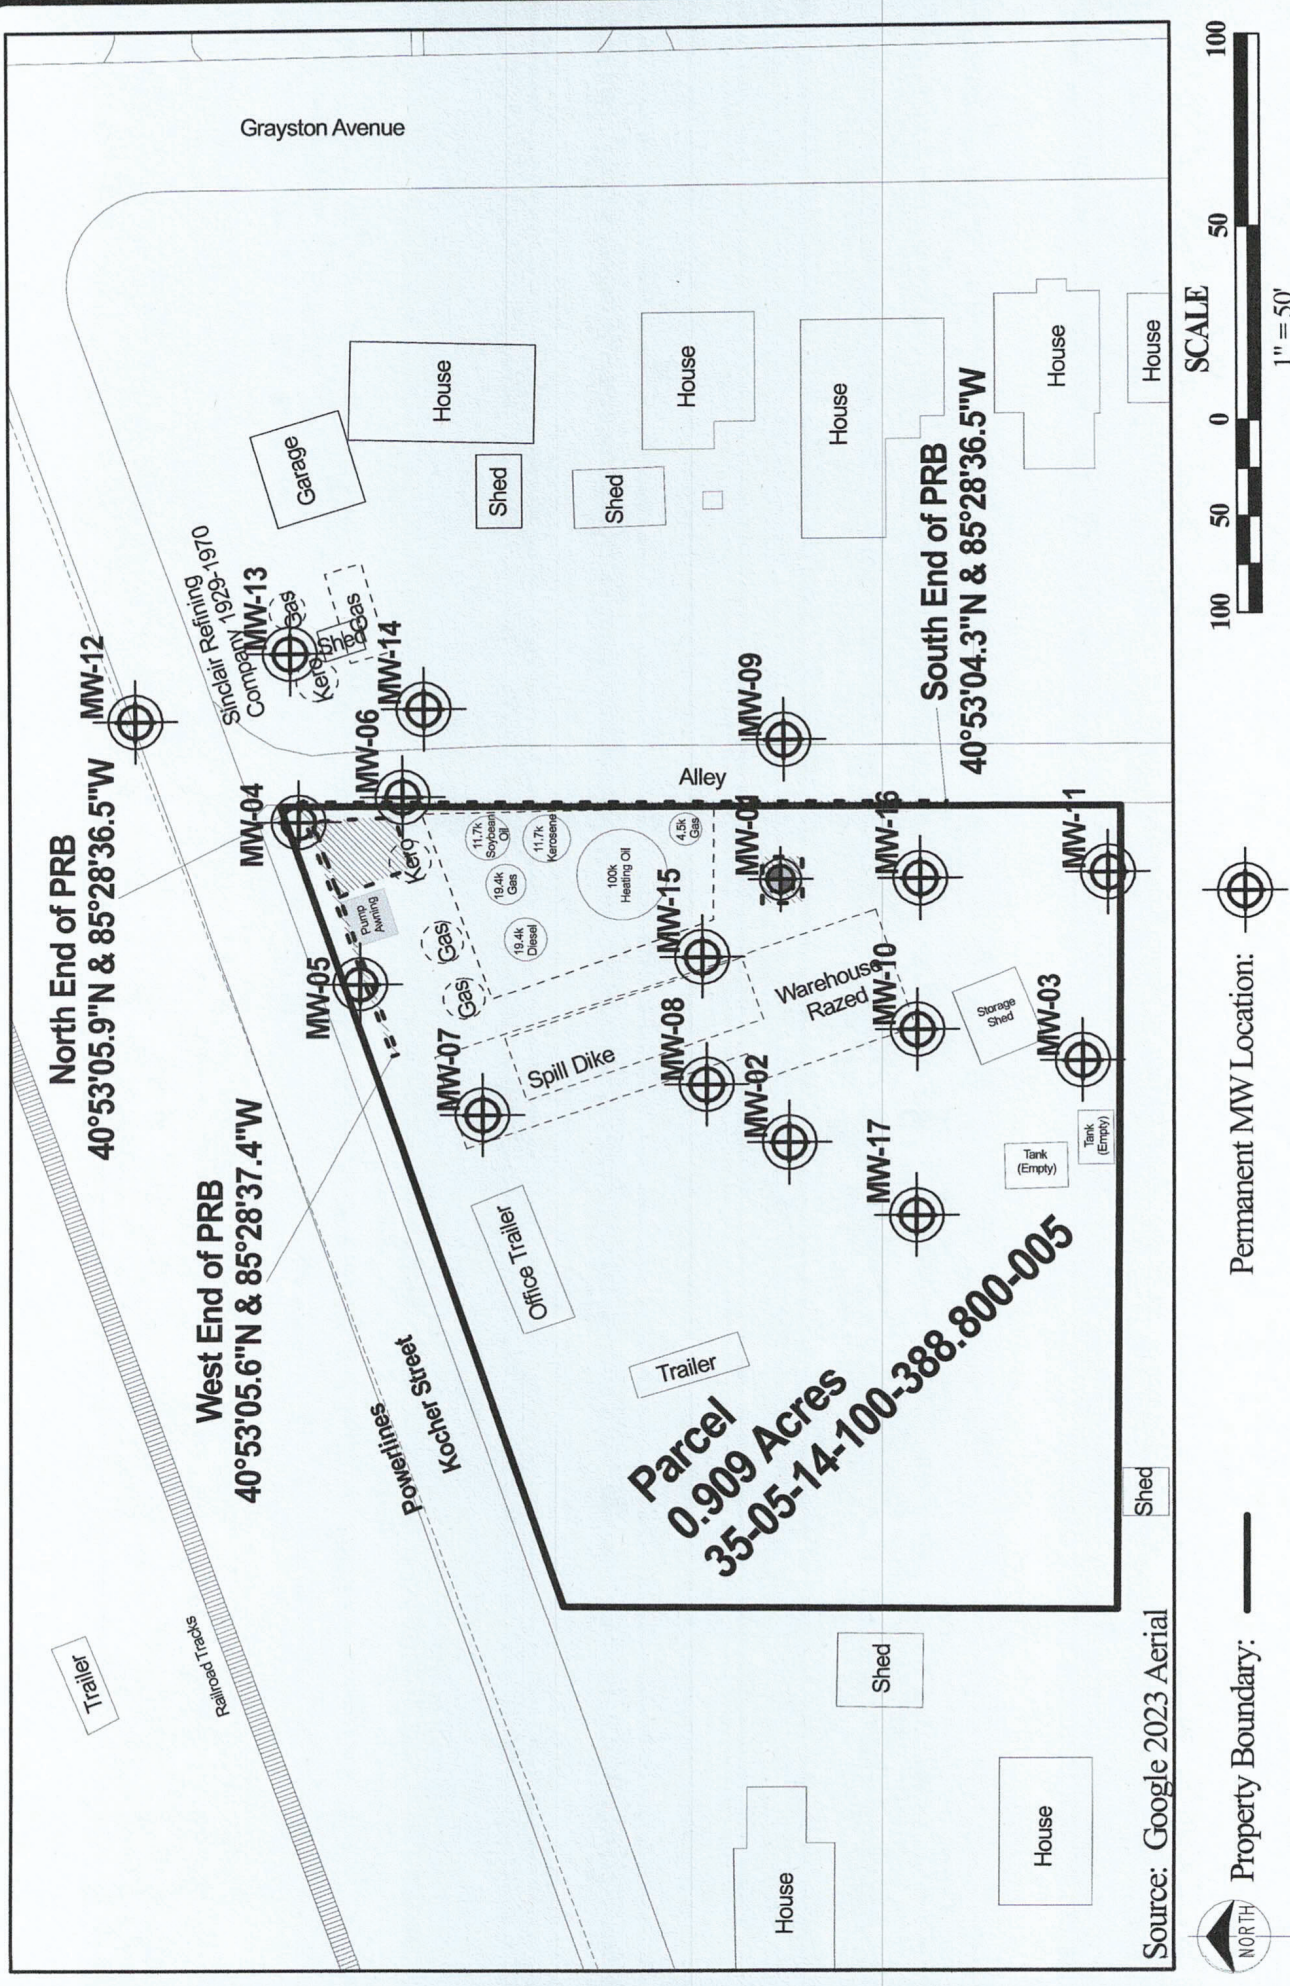

Project Number:

Drawing File: Figures.skf

Date Prepared: 01/13/2025

Scale: 1"=50'

FIGURE

1

Loughheed Engineering

CIVIL & ENVIRONMENTAL CONSULTANTS


600 E Carmel Drive Suite 100
Carmel, Indiana 46032
317-590-0521, fax 317-229-6362

Site Map

MacDonald Oil

1431 Kocher Street

Huntington, IN 46750

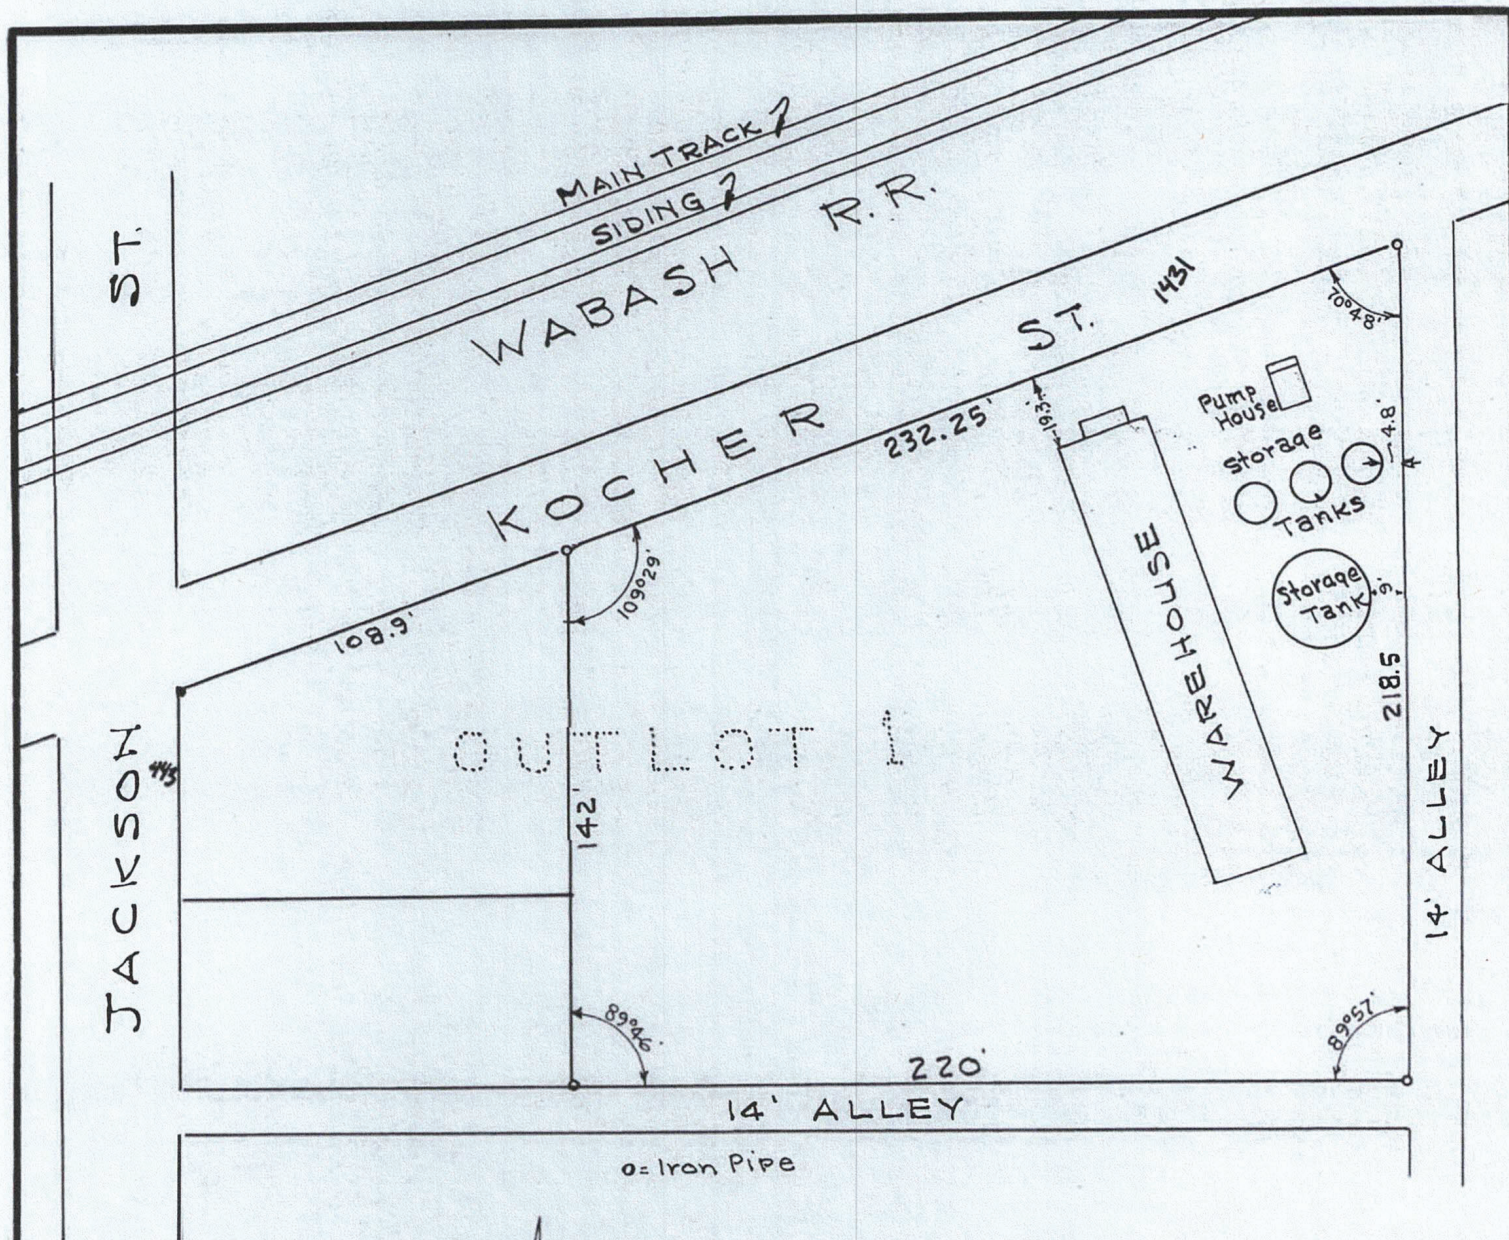

SURVEY OF PART OF
 OUTLOT NUMBER 1 IN
 HAWLEY BROS. ADDITION
 TO THE CITY OF
 HUNTINGTON IND.
 SCALE 1"=50' - JUNE-1946
 OFFICE OF COUNTY ENGR
 HUNTINGTON INDIANA

L.L. BUZZARD C.E. 3027